


FRONT ELEVATION
SCALE: 1/4" = 1'-0"



FRONT ELEVATION
SCALE: 1/4" = 1'-0"



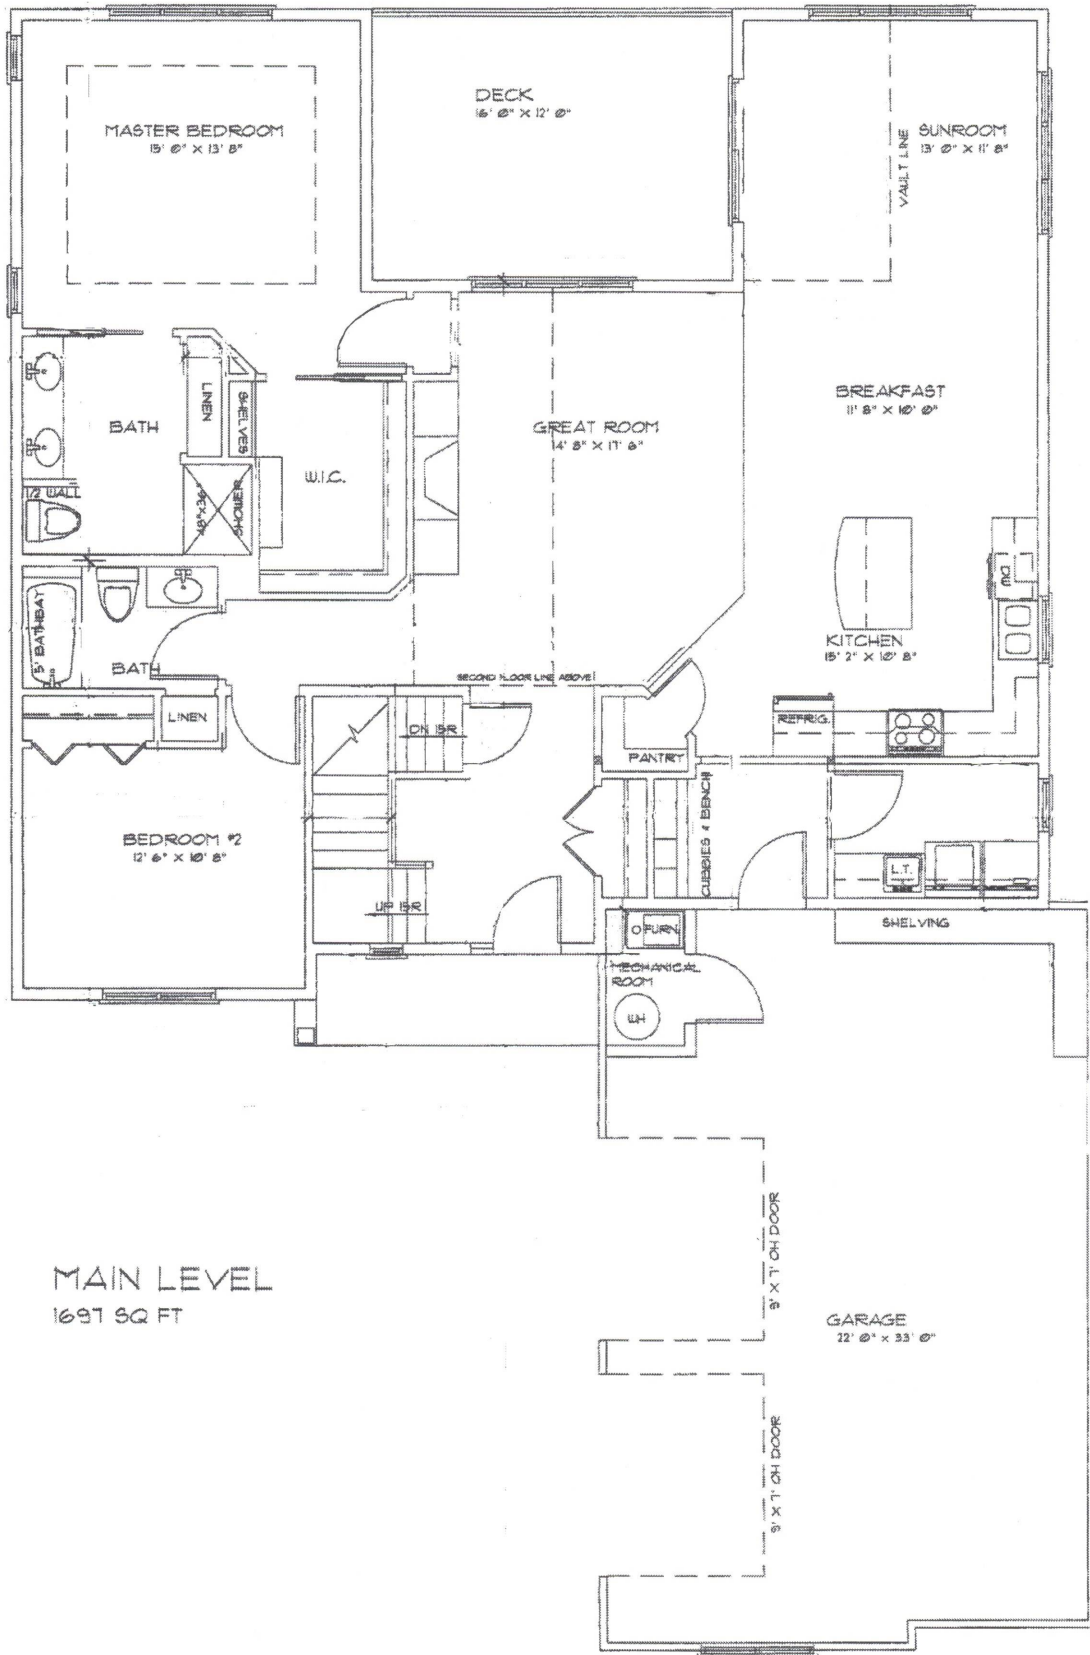

MAIN LEVEL
1697 SQ FT