





PROVIDE A WATER RESISTIVE BARRIER
4 METAL LATH
SCREED BEHIND VENEER

 FRONT ELEVATION
SCALE: 1/4" = 1'-0"

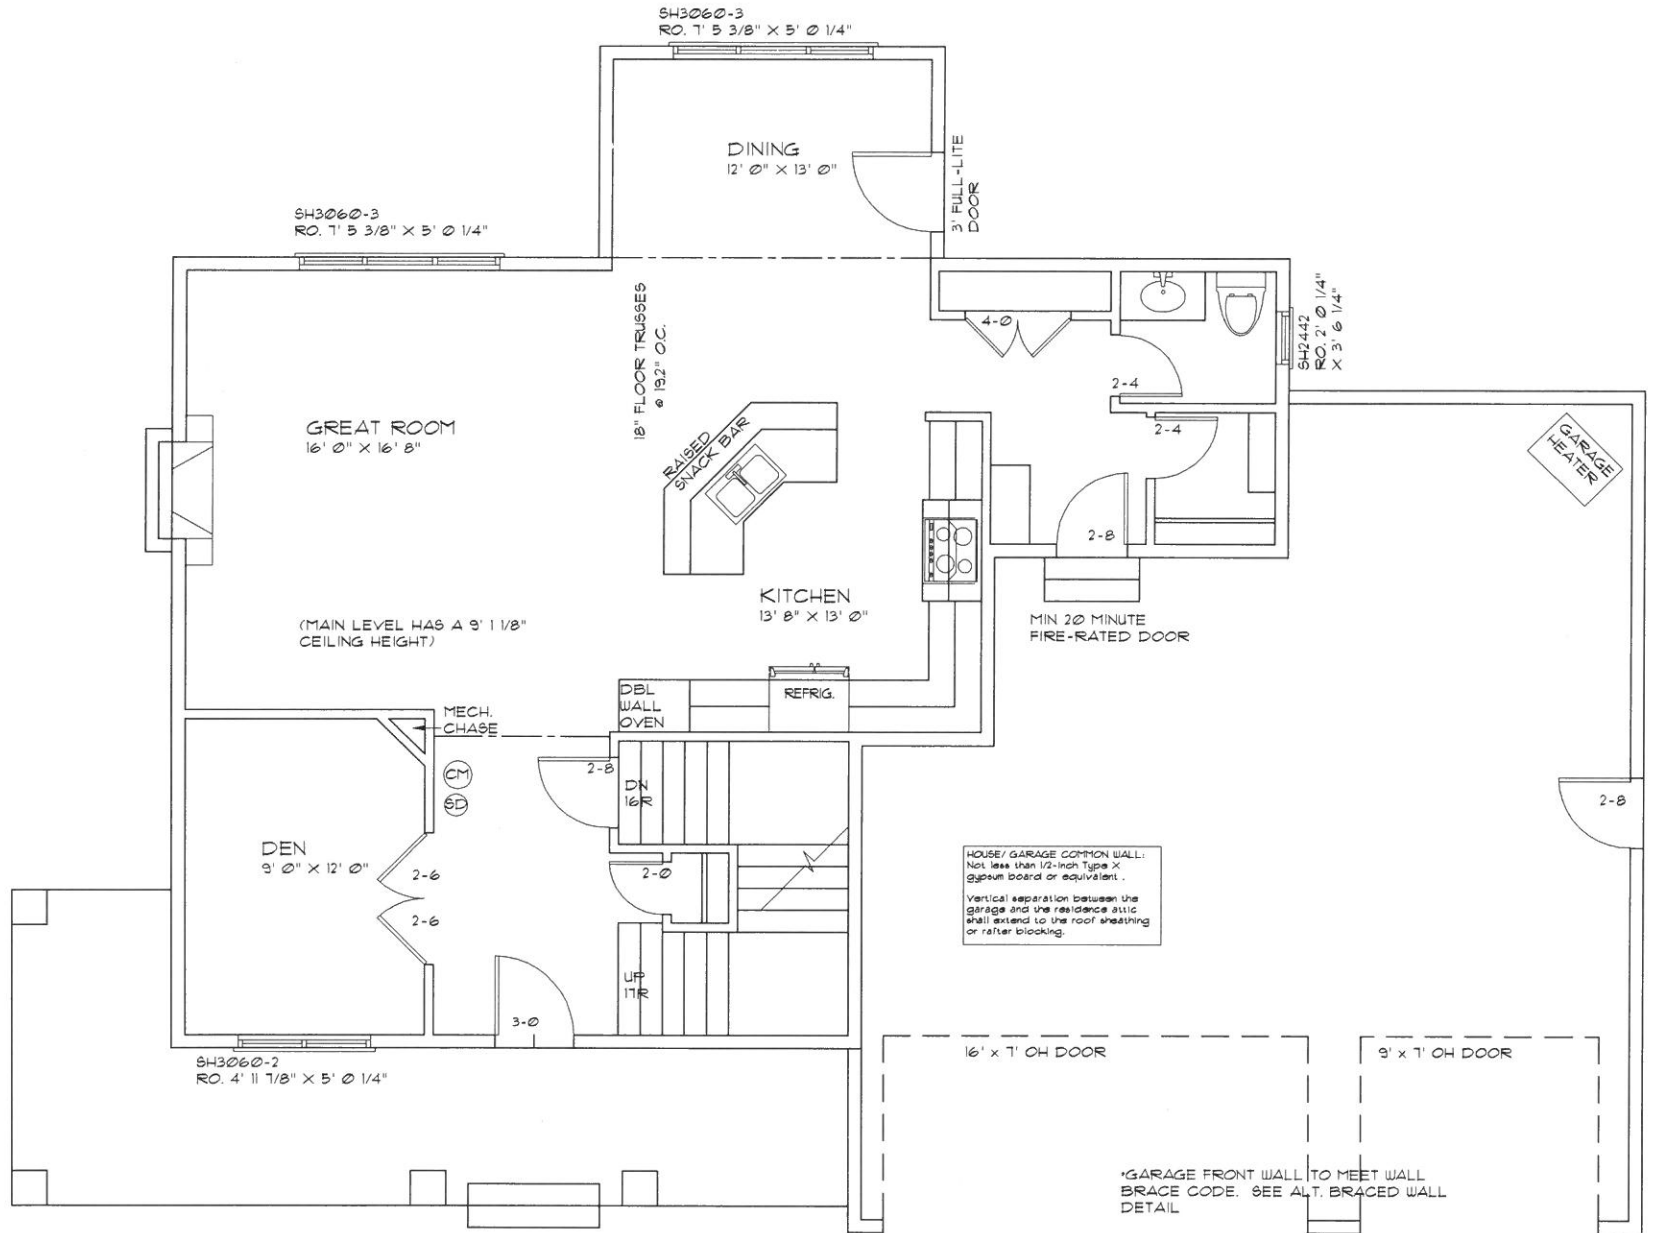

MAIN LEVEL FLOOR PLAN
SCALE: 1/4" = 1'-0" SQ.FT.: 1101

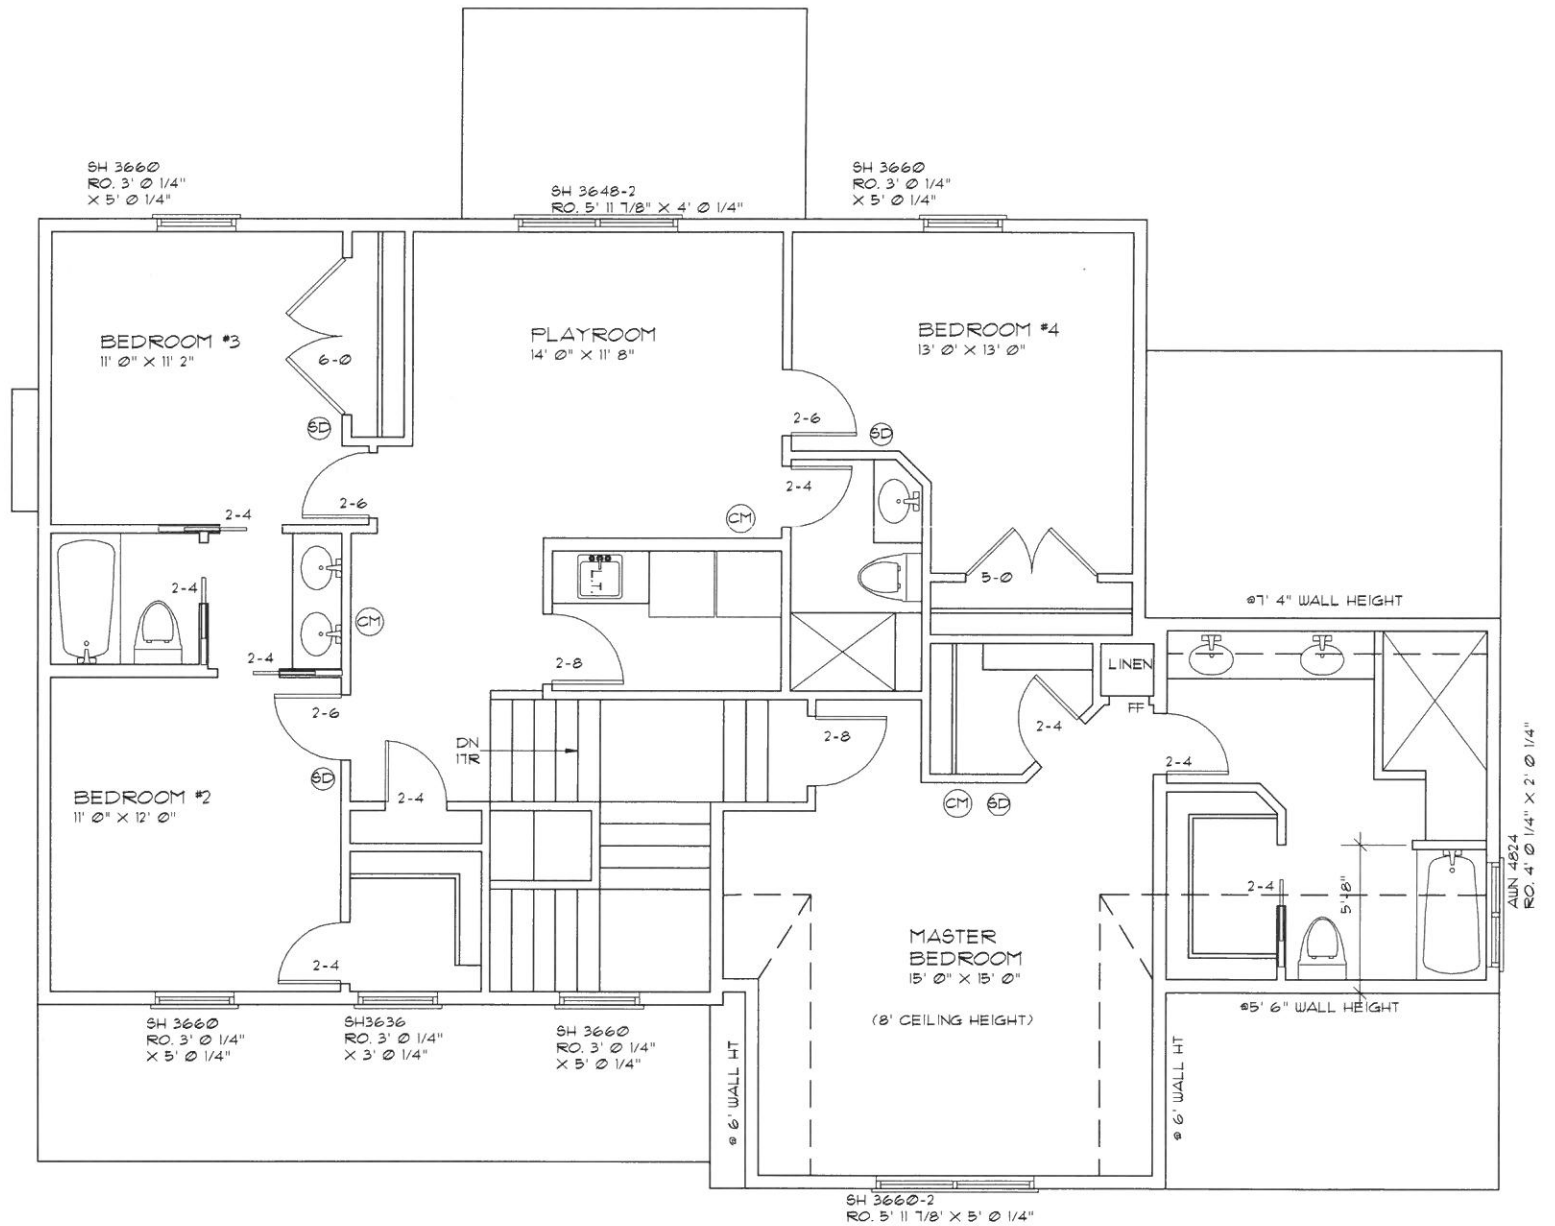

SECOND LEVEL FLOOR PLAN
 SCALE: 1/4" = 1'-0"
 SQFT.: 1566